



**ADDENDUM**

TO: All Plan Holders

FROM: George Radnovich, PLA  
Project Manager

DATE: November 18, 2021

RE: **ADDENDUM NO. 6 Modifications to Contract Documents for REBID -GREAT BLOCKS ON MAINSTREET, EAST LINCOLN STREET AT RAILROAD AVE. - PHASE I, Request for Bids #2022-17**

The following clarifications and corrections shall be incorporated into the bid documents for the above-referenced project and shall be reflected in the Contractor's bid submittal for construction of the project. Any portion of the contract documents not specifically modified or referenced herein shall remain unchanged.

**Clarifications**

Of note for All Potential Offerors, please FULLY REVIEW both this Addendum and the Questions and Answers released on November 18, 2021.

- Replace sheet C-102 and LC-501 of the Plan set with the attached updates.

**Construction Plans**

Below is a listing of sheets that are included in Addendum No. 1. The change included in this addendum is shown as "clouded" on the plan sheet in order to illustrate the specific modification.

1. Sheet C-102, GREAT BLOCKS ON MAINSTREET, Specification of painted ADA markings in lieu of thermoplastic ADA laydown.
2. Sheet LC-501, GREAT BLOCKS ON MAINSTREET, Specification for steel rail for wheel stops

Sites Southwest

Concur:

A handwritten signature in black ink, appearing to be "G. Radnovich", written over a horizontal line.


George Radnovich, PLA  
Project Manager

A handwritten signature in black ink, appearing to be "Ma. Chas", written over a horizontal line. To the right of the signature, the date "11/19/2021" is handwritten.

City of Las Vegas      Date

PHASE I  
APPROX.  
PROJECT  
LIMIT


# Grand Avenue

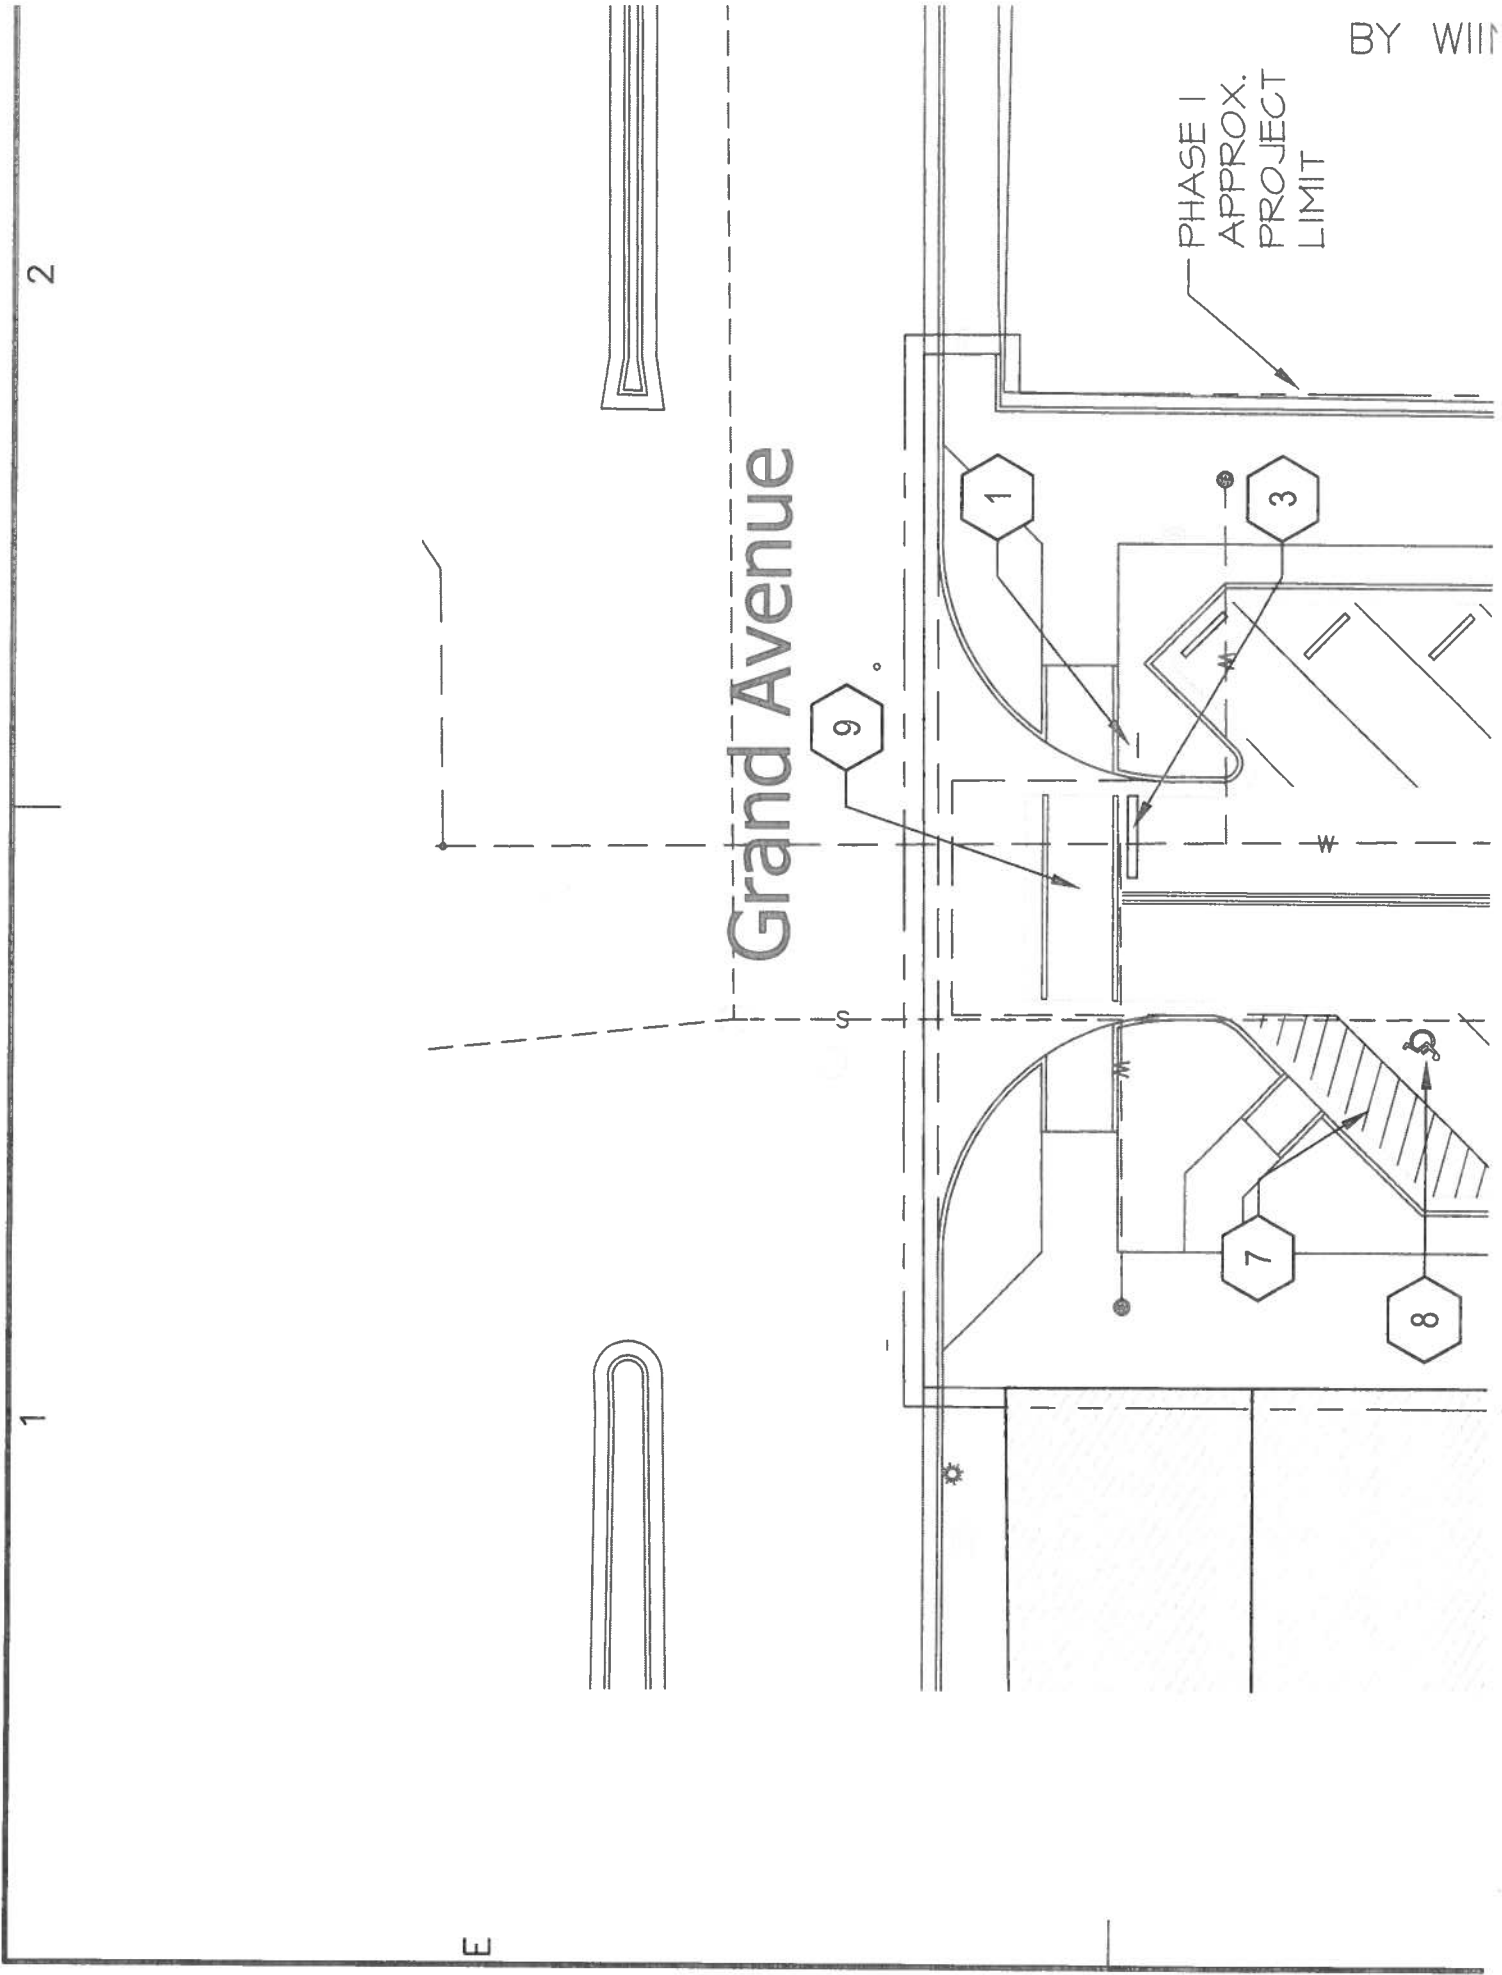

2

1

E

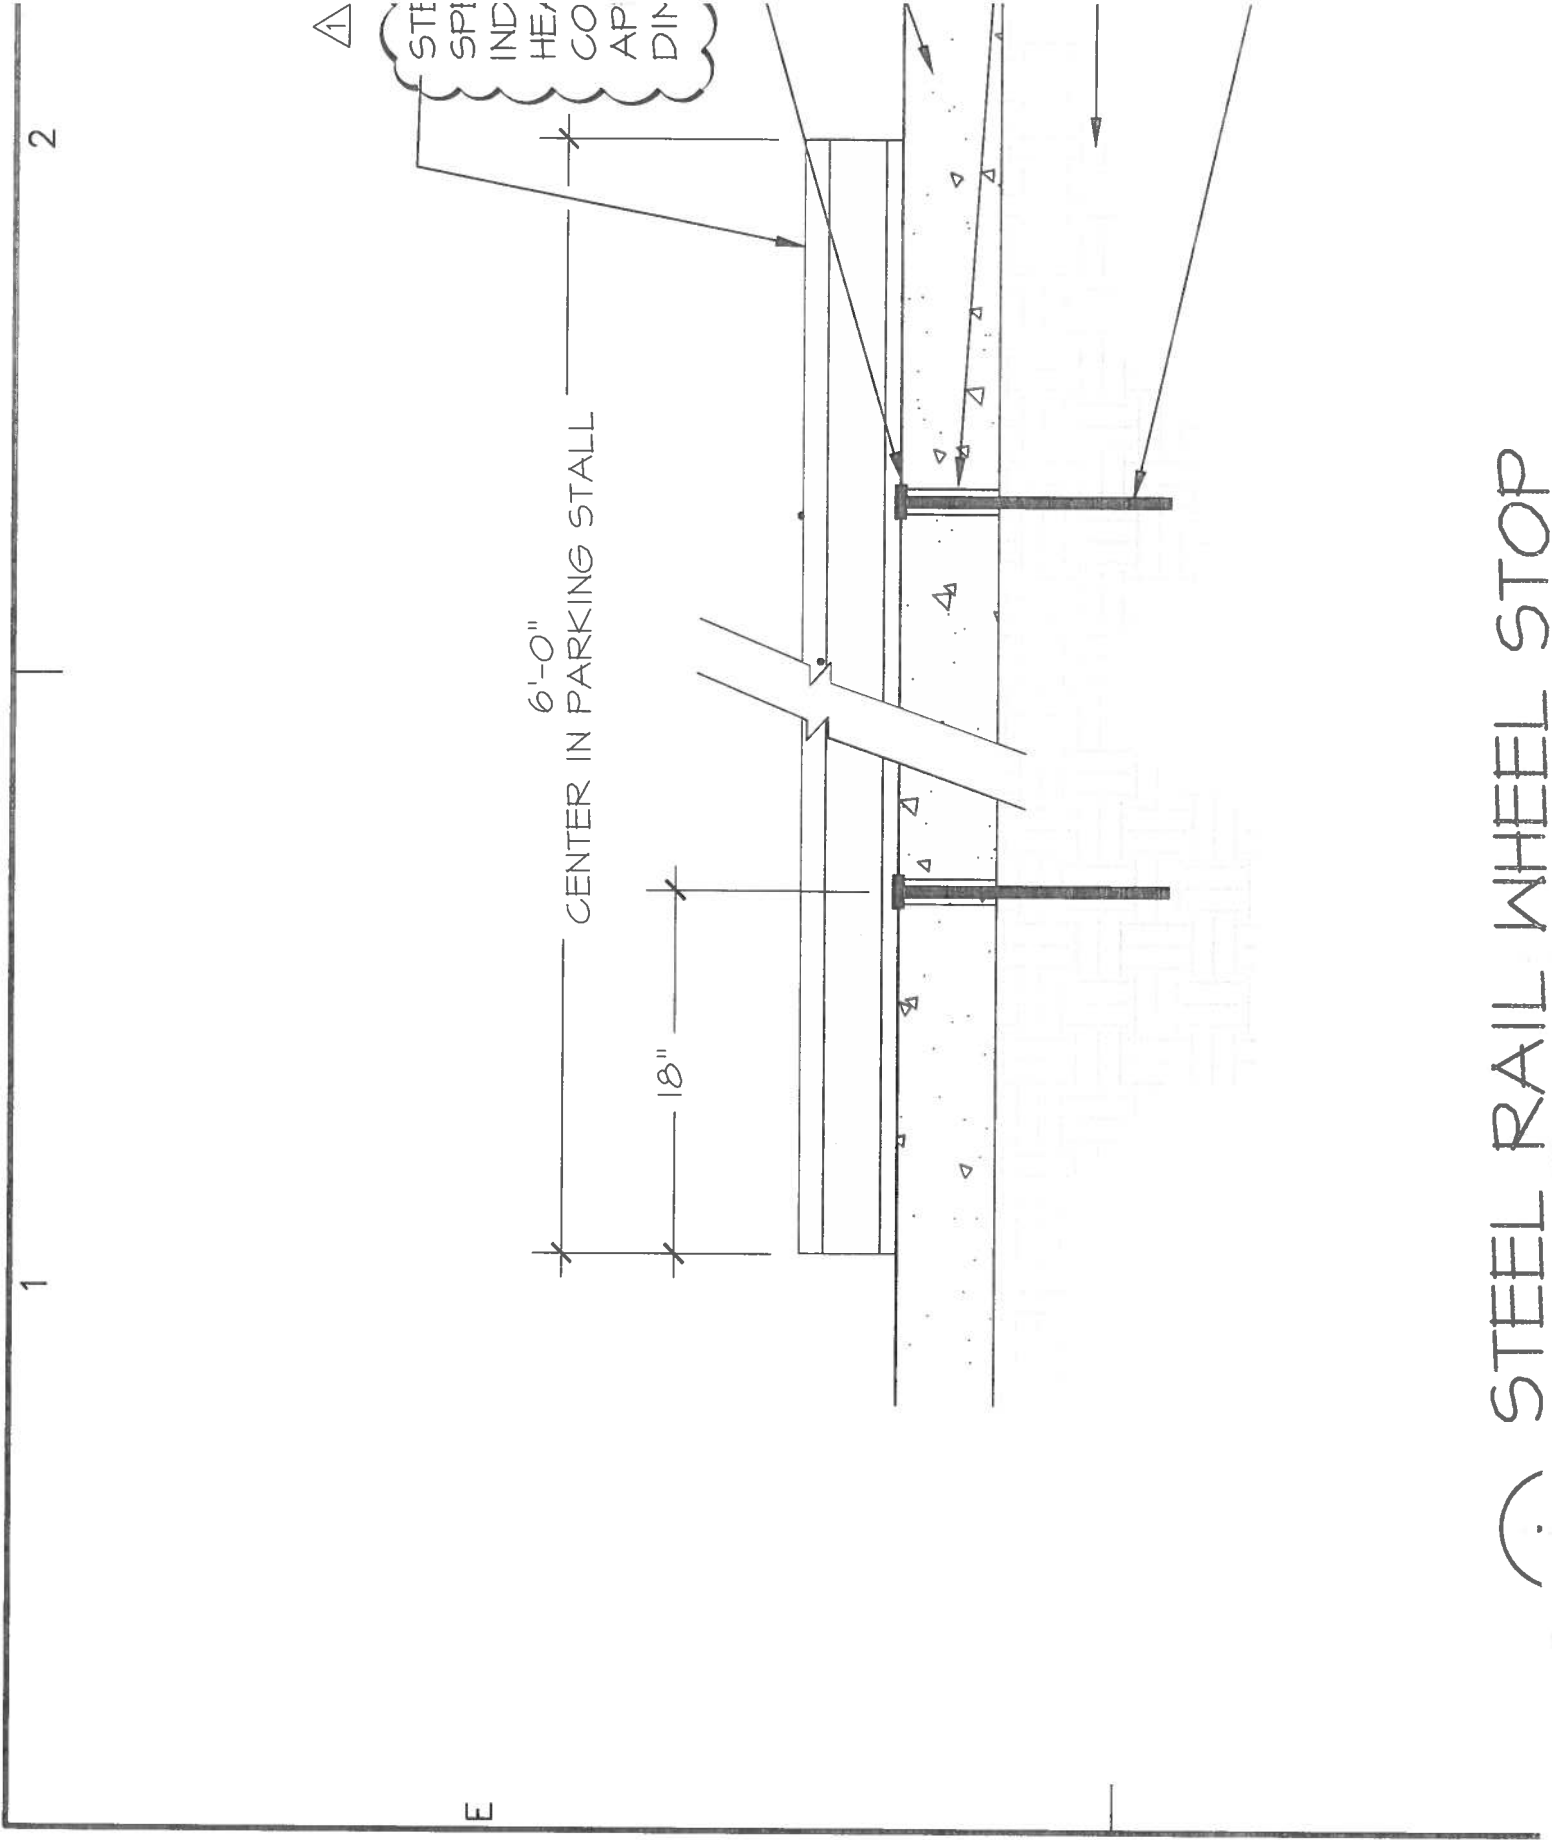

STEEL RAIL WHEEL STOP